


Notes:

1. COPYRIGHT OF THIS PLAN IS HELD BY THE SEVERN PARTNERSHIP LTD. NO RESPONSIBILITY IS TAKEN FOR AMENDMENTS BY OTHERS. DO NOT SCALE FROM COPIES
2. LEVELS ARE RELATED TO THE FINISHED FLOOR LEVEL OF 99.88

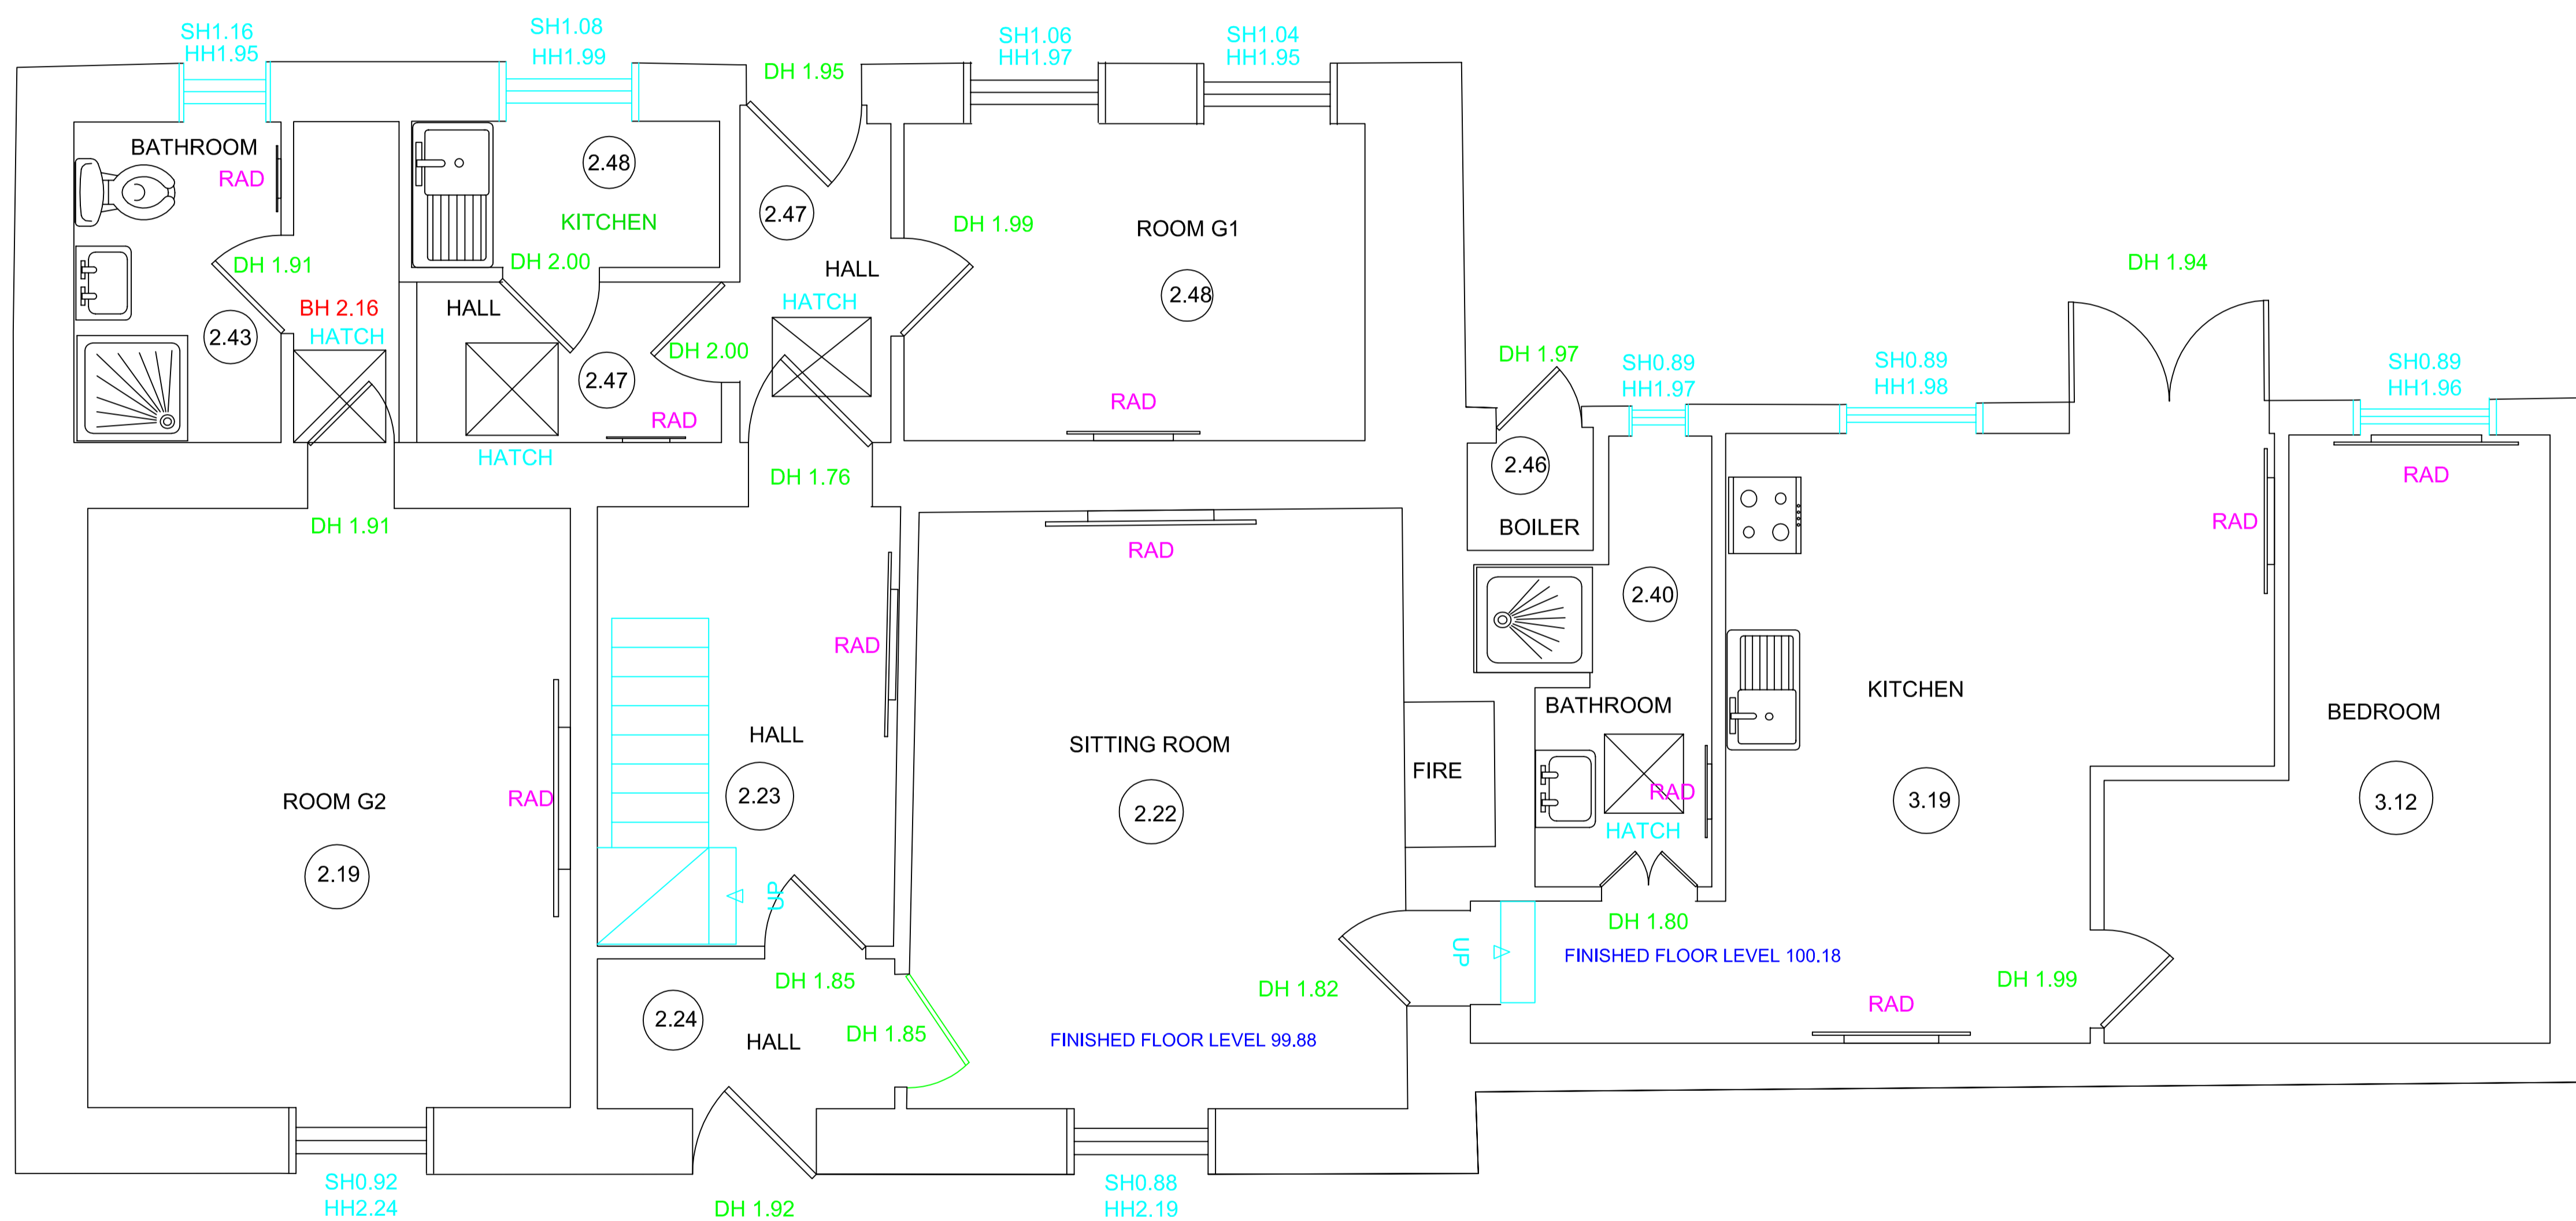

Amendments:

Rev	Date	Description



Chartered Surveyors      Geospatial Engineers  
 The Maltings,              The Severn Partnership Ltd  
 59 Lythwood Road,      Tel: 01743 874 135  
 Bayston Hill,              Fax 01743 874716  
 Shrewsbury,              info@severn-partnership.co.uk  
 Shropshire, SY3 0NA

Client:

Title / Location:

Description:

**BUILDING SURVEY  
 GROUND FLOOR**

Drawn:	Checked:
Date:	Scale: 1 : 50 @ A2

Drg. No: